

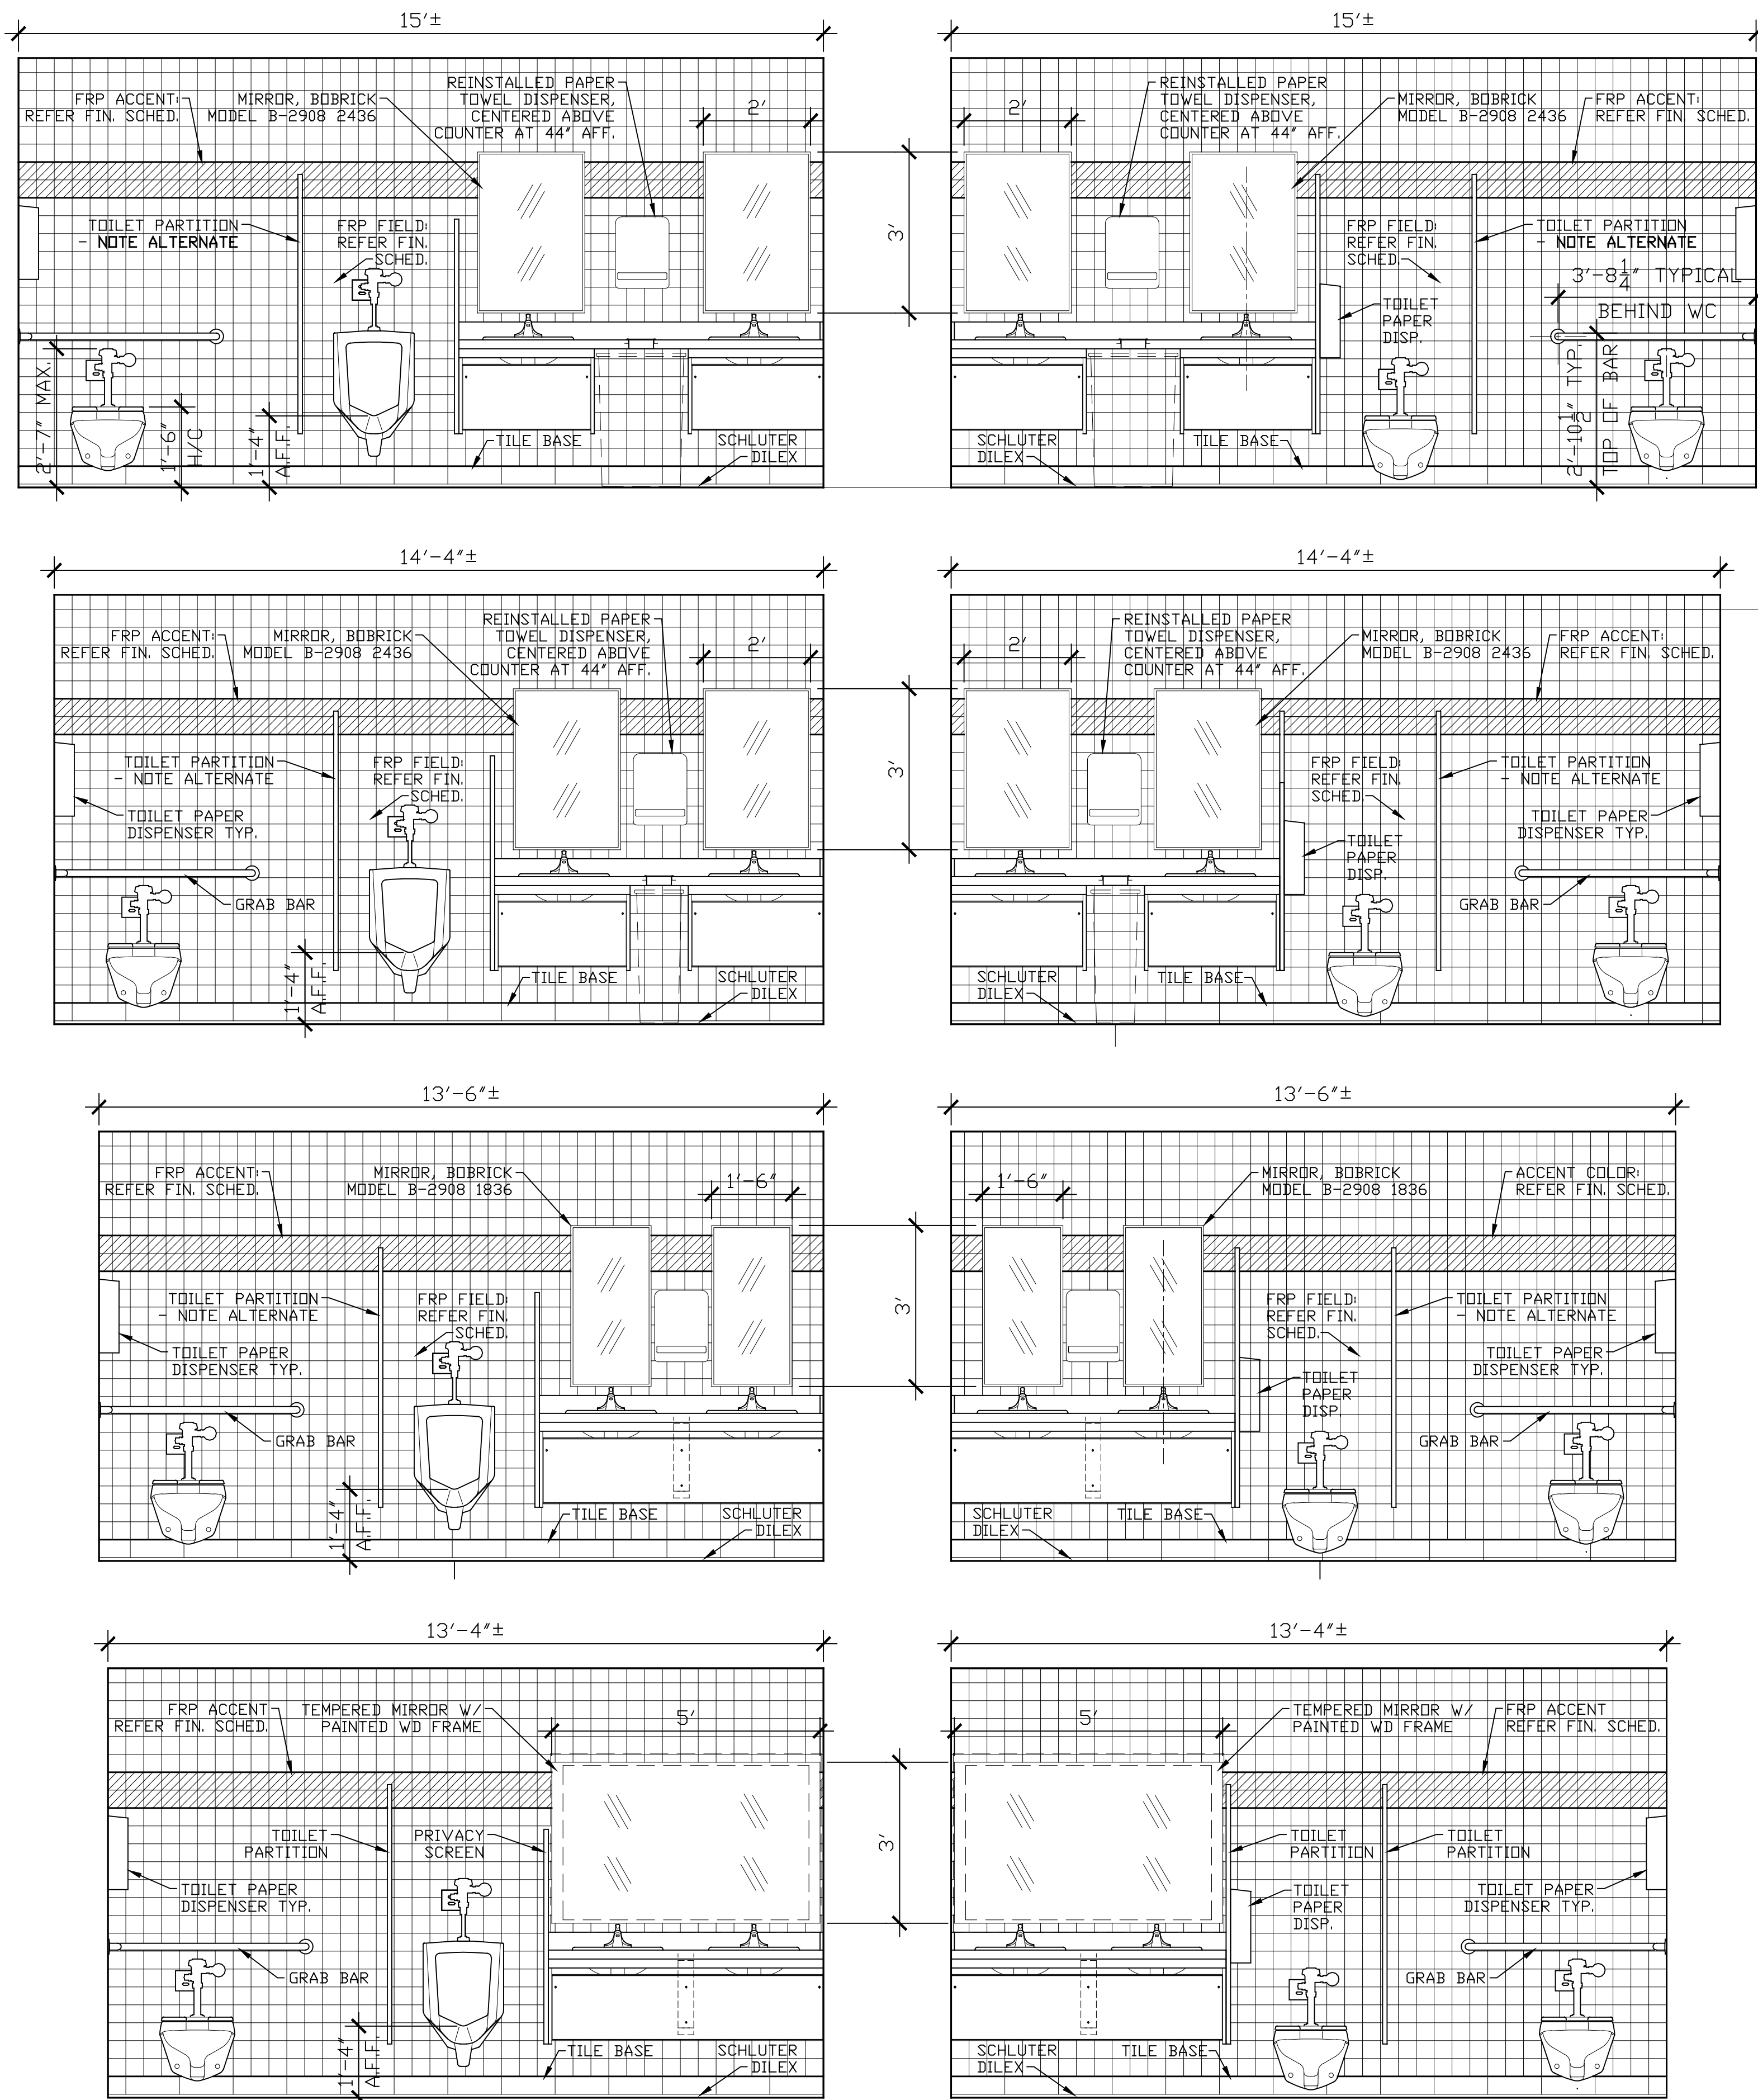
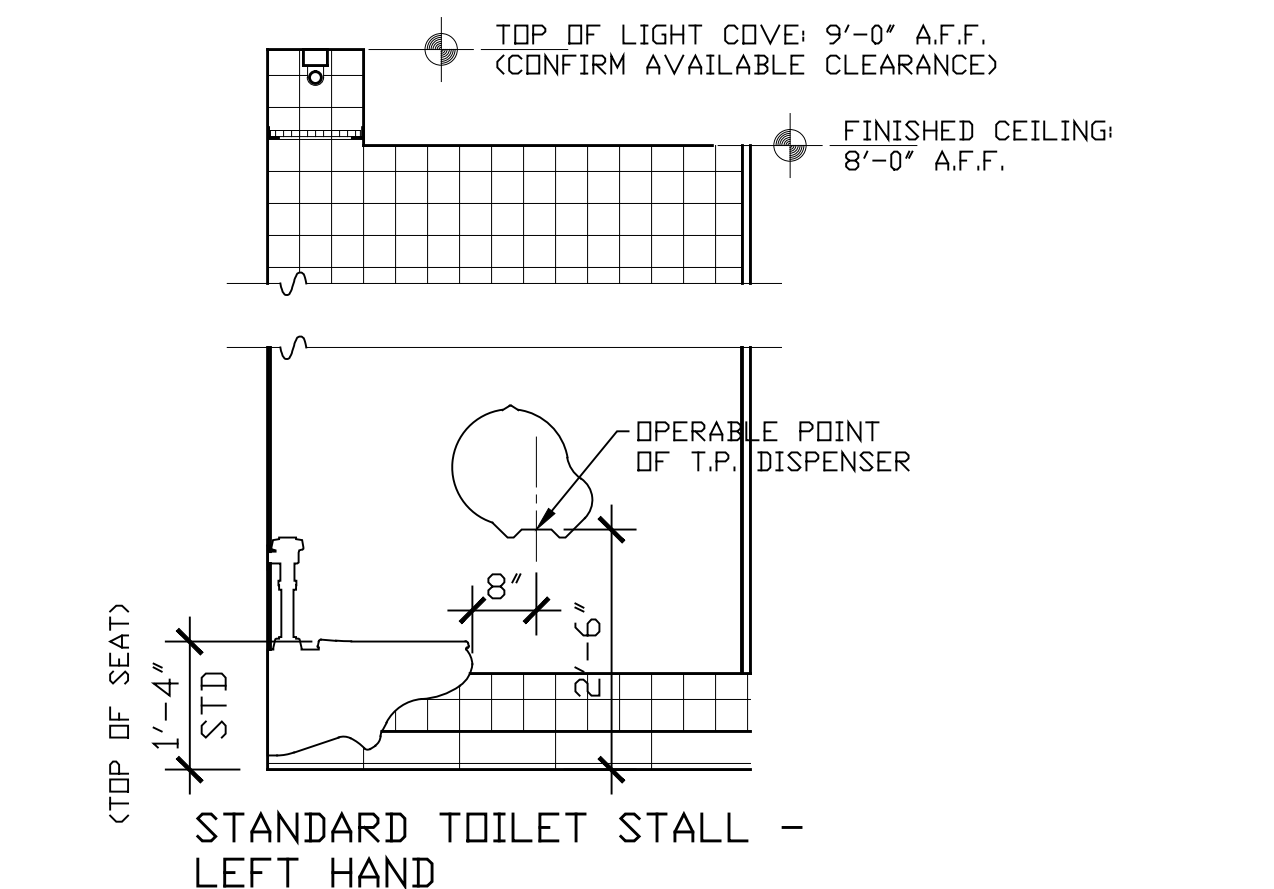
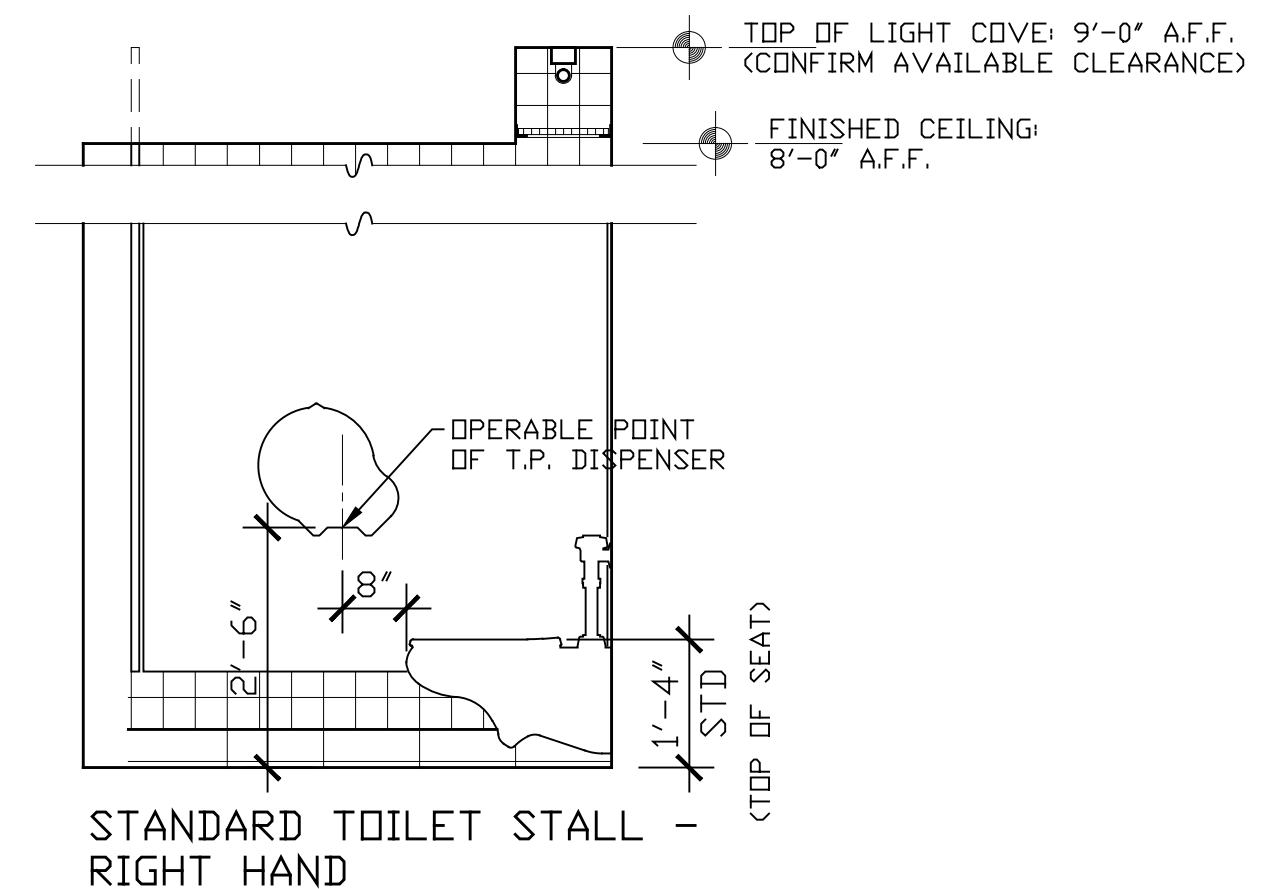


Drawing name: D:\AEC\DESIGN\ShoreDesign\3010 Work Orders\01-010308 MPB Restroom Renovation\10-010308 MPB Restroom Renovation.dwg Plot Date: Nov 21, 2011 - 10:08am Plotted by: nls mls

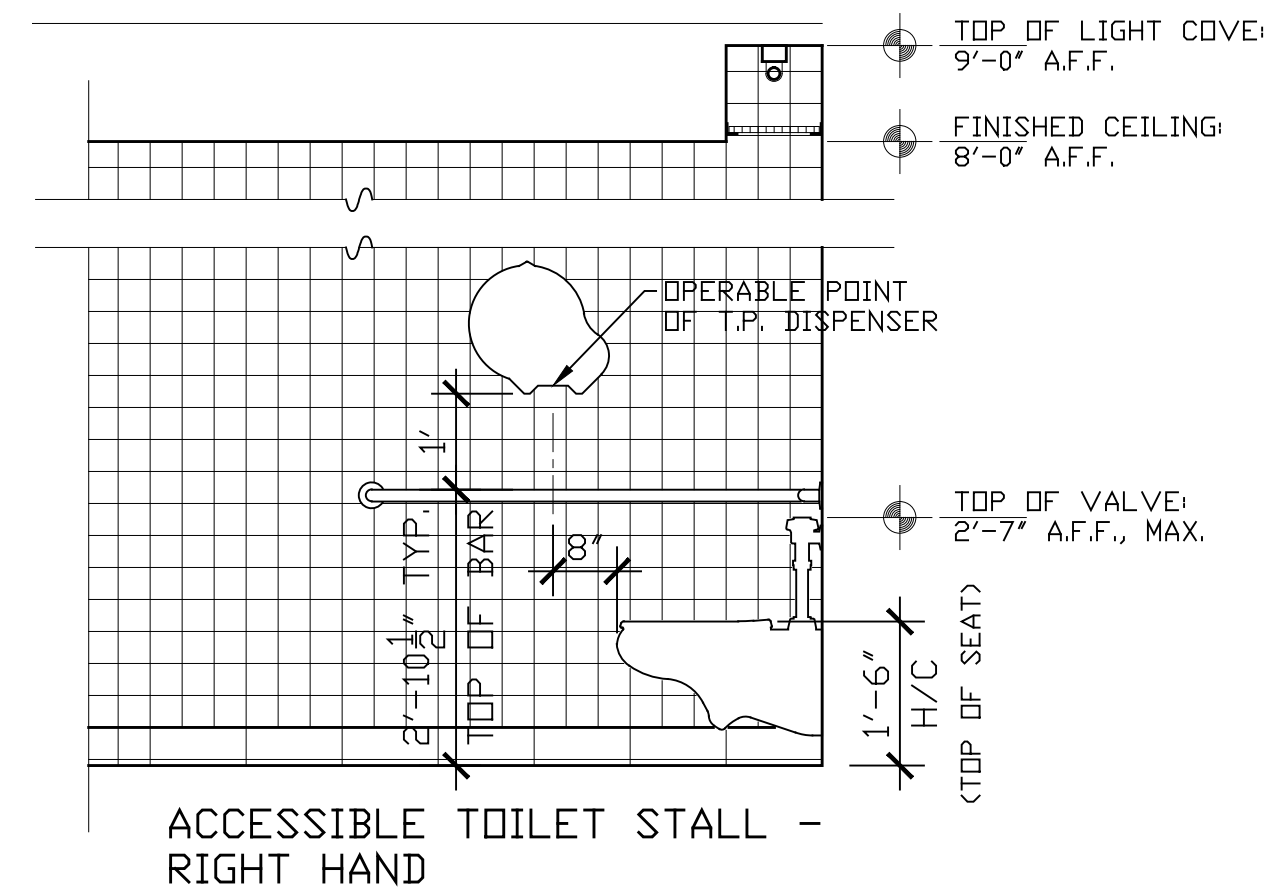


WET WALL ELEVATIONS

SCALE: 1/2" = 1'-0"
EQUIPMENT AND FINISH NOTES APPLY TO ALL ELEVATIONS
(EXCEPT FOR MIRROR SIZES)

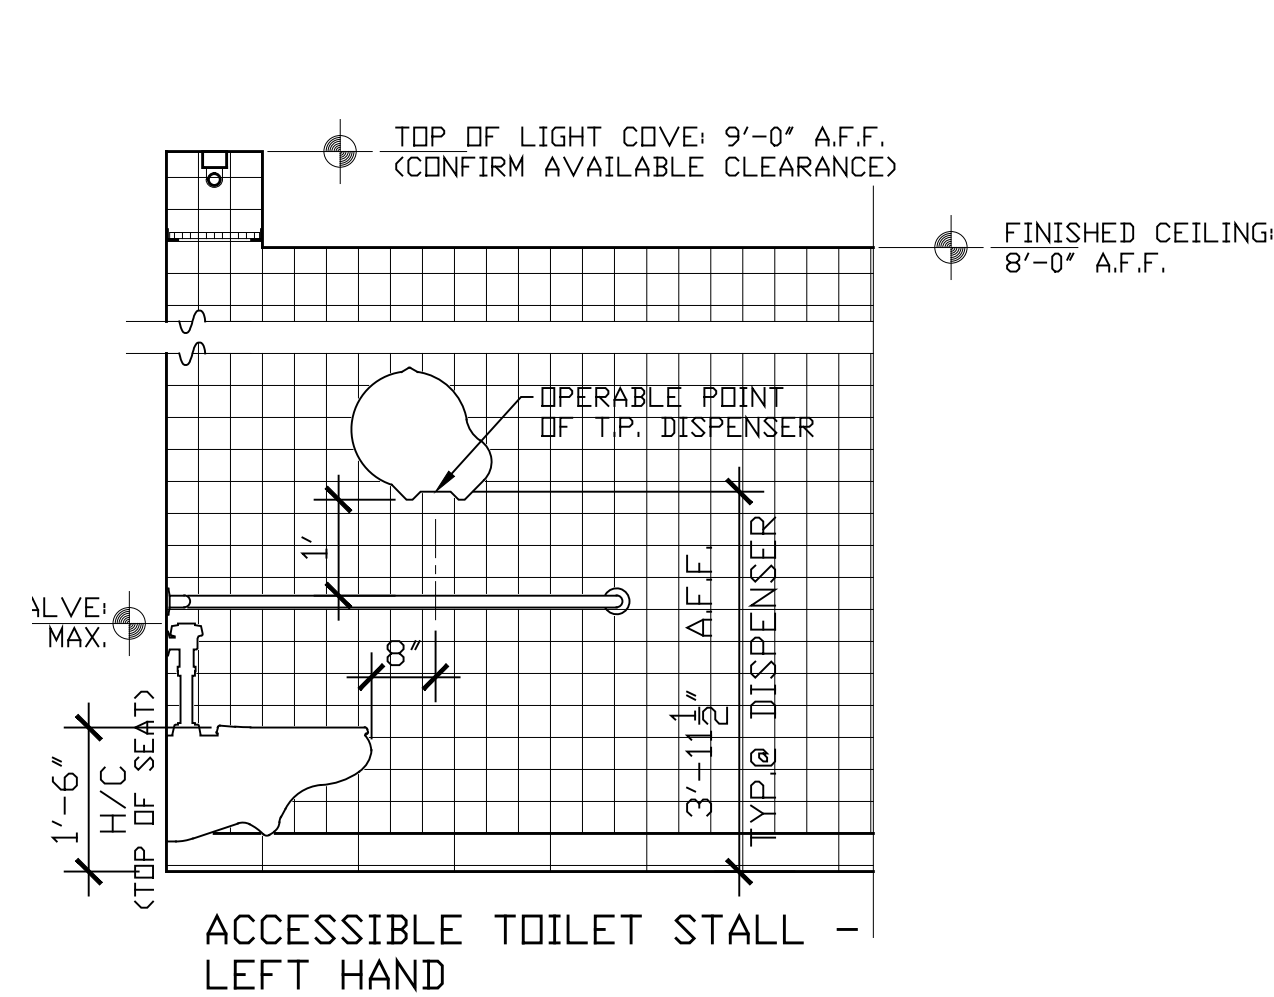


TOILET STALL ELEVATIONS

SCALE: 1/2" = 1'-0"

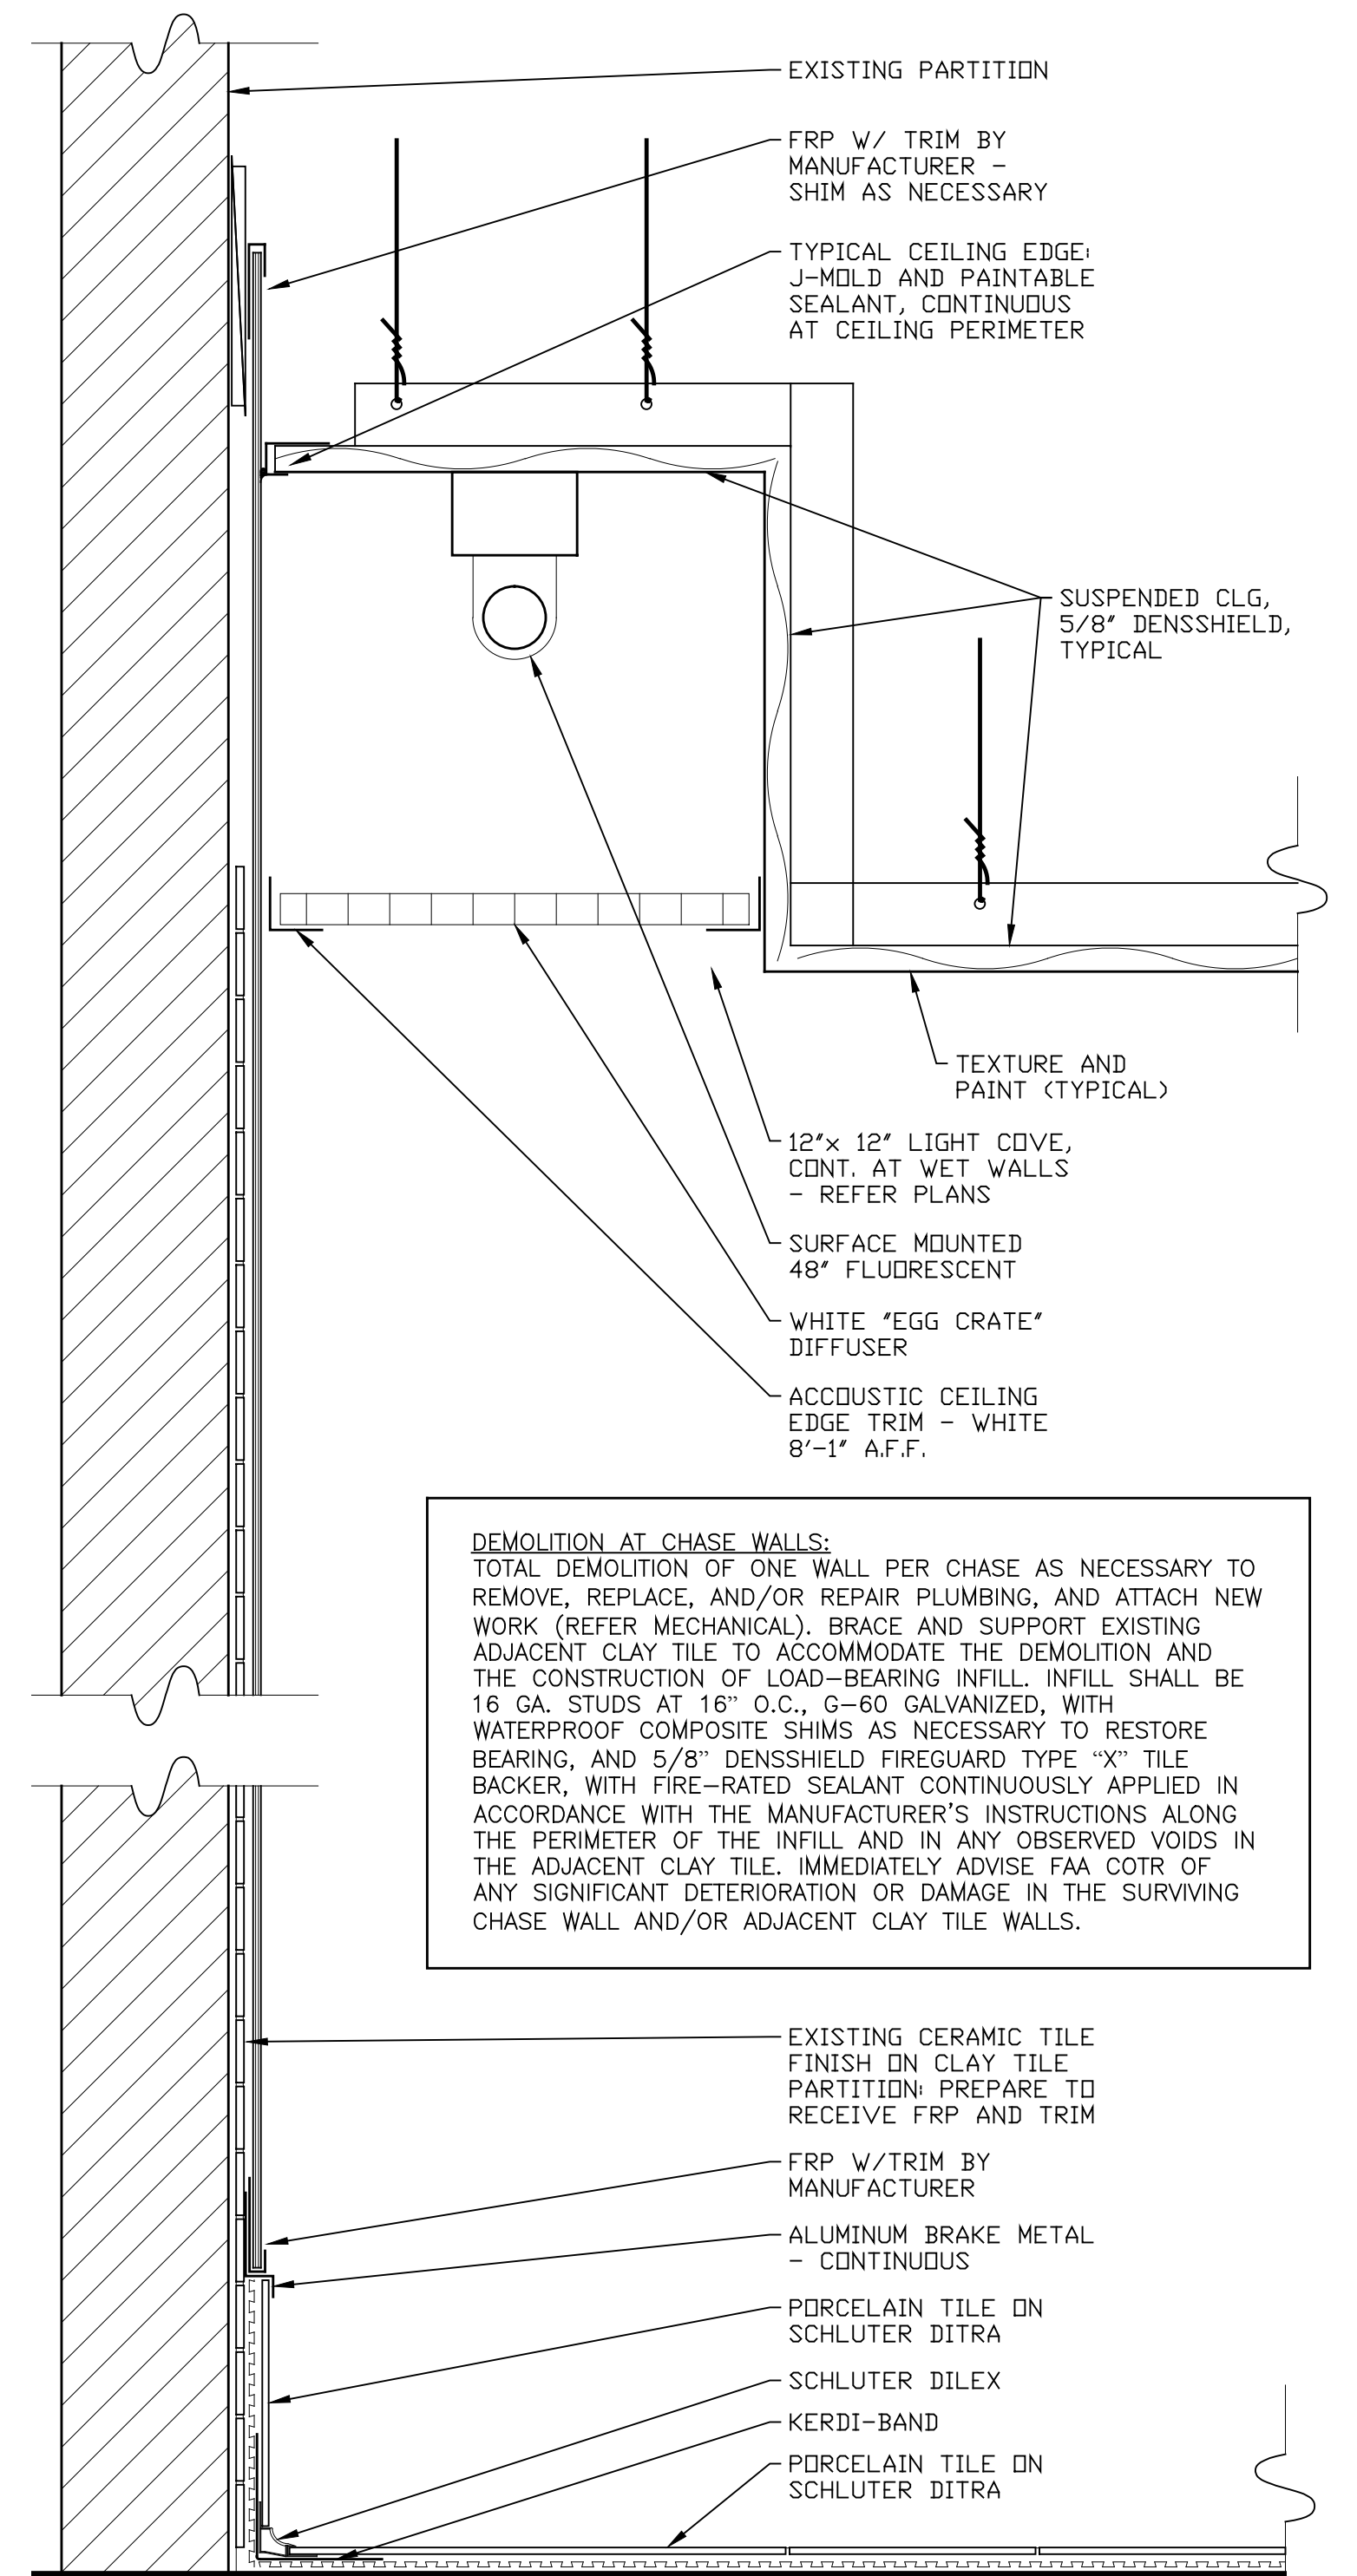

DEMOLITION AT CHASE WALLS:
TOTAL DEMOLITION OF ONE WALL PER CHASE AS NECESSARY TO REMOVE, REPLACE, AND/OR REPAIR PLUMBING, AND ATTACH NEW WORK (REFER MECHANICAL). BRACE AND SUPPORT EXISTING ADJACENT CLAY TILE TO ACCOMMODATE THE DEMOLITION AND THE CONSTRUCTION OF LOAD-BEARING INFILL. INFILL SHALL BE 16 GA. STUDS AT 16" O.C., G-60 GALVANIZED, WITH WATERPROOF COMPOSITE SHIMS AS NECESSARY TO RESTORE BEARING, AND 5/8" DENS-SHIELD FIRE-RATED TYPE "X" TILE BACKER, WITH FIRE-RATED SEALANT CONTINUOUSLY APPLIED IN ACCORDANCE WITH THE MANUFACTURER'S INSTRUCTIONS ALONG THE PERIMETER OF THE INFILL AND IN ANY OBSERVED VOIDS IN THE ADJACENT CLAY TILE. IMMEDIATELY ADVISE FAA COTR OF ANY SIGNIFICANT DETEIORATION OR DAMAGE IN THE SURVIVING CHASE WALL AND/OR ADJACENT CLAY TILE WALLS.

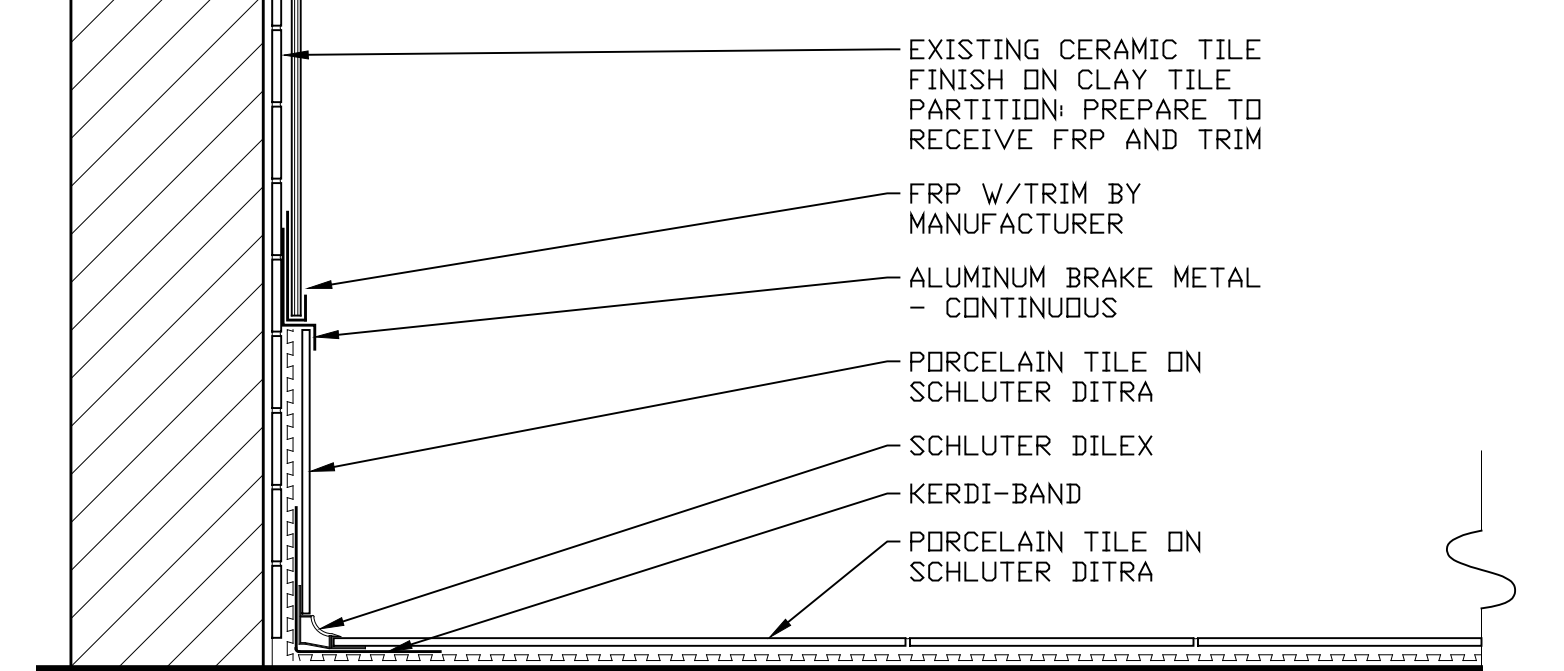

NOTE: FIELD VERIFY ALL SIZES, QUANTITIES, DIMENSIONS, CONDITIONS AND LOCATIONS PERTAINING TO THE WORK, PRIOR TO INSTALLATION OF FIXTURES AND ACCESSORIES. NOTIFY FAA PROJECT MANAGER OF ANY DISCREPANCIES, CONFLICTS OR OTHER CONCERNS AND OBTAIN CLARIFICATION(S) BEFORE PROCEEDING WITH THE WORK.

SENSITIVE SECURITY INFORMATION WARNING: This record contains Sensitive Security Information that is controlled under 49 CFR parts 15 and 1520. No part of this record may be disclosed to persons without a "need to know", as defined in 49 CFR parts 15 and 1520, except with written permission of the Secretary of Transportation. Unauthorized release may result in civil penalty or other action. For U.S. government agencies, public disclosure is governed by 5 U.S.C. 552 and 49 CFR parts 15 and 1520.				
REV	DATE	DESCRIPTION	CHECK	APP'D
DEPARTMENT OF TRANSPORTATION FEDERAL AVIATION ADMINISTRATION MIKE MONROEY AERONAUTICAL CENTER - OKLAHOMA CITY, OKLAHOMA				
MPB - 24				
Room Numbers - Refer to Restroom Plans				
Restroom Renovation				
Restroom Elevations				
Work Request Construction No: 2010019038				
PREPARED BY		APPROVED BY		
Mike Mills		Dwayne Rhodes		
DESIGNED	MM	ISSUED BY	OFFICE OF	DATE
DRAWN	MM	FACTORY MANAGEMENT	AMP-400	JULY, 2011
WORK ORDER	NO.10-019038	AMP-400	AMP-400-D-10-019038	A4 of 5
				4 of 7